



24' CULVERT

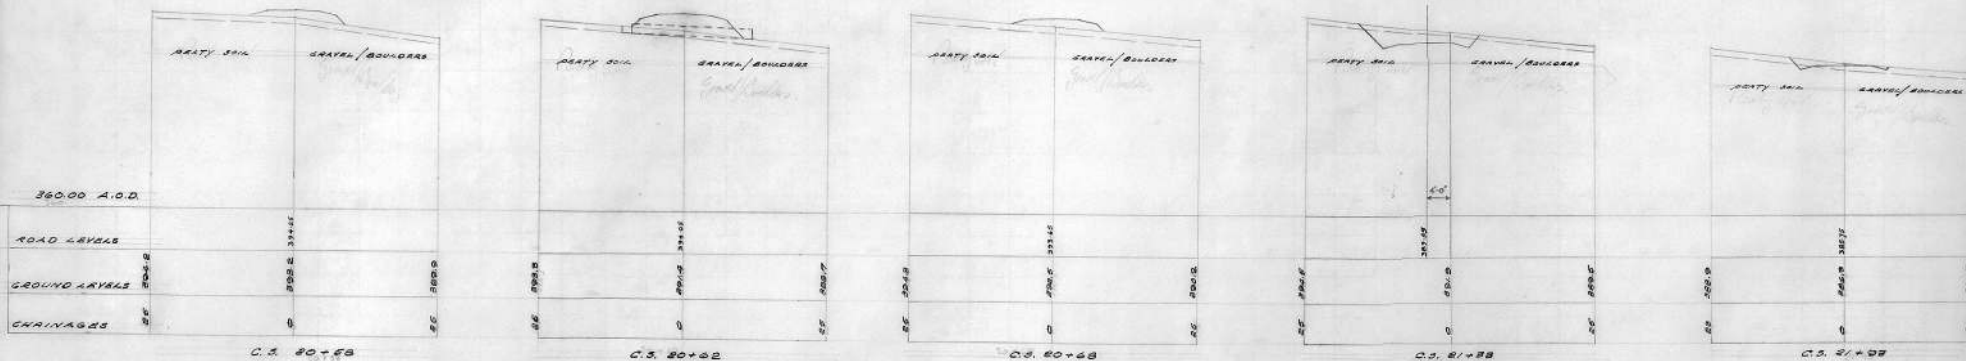

24' CULVERT

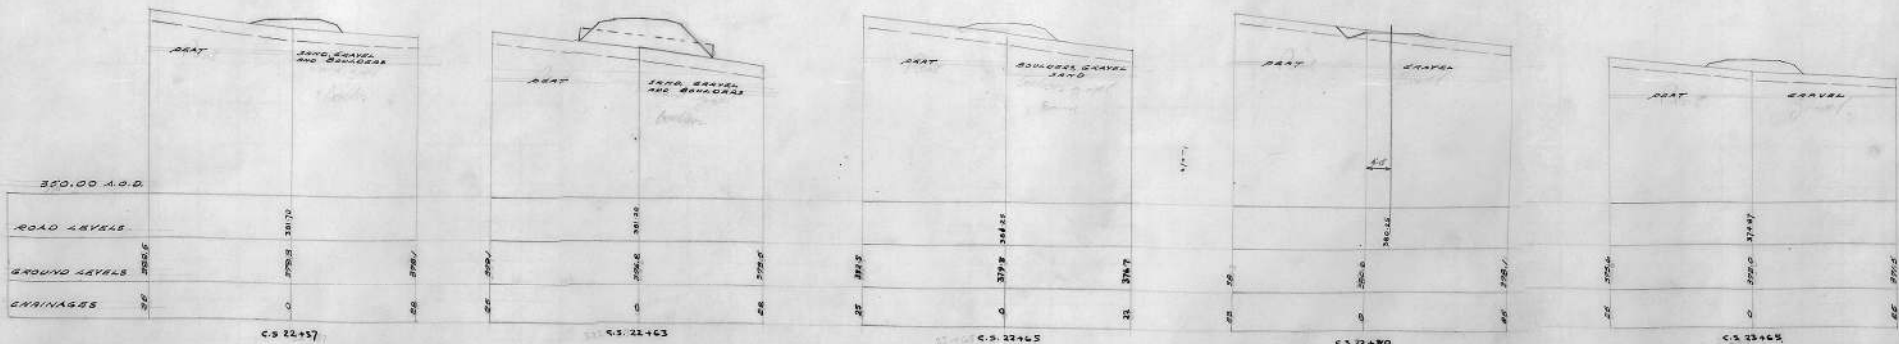

Date
for Chief Engineer,
Forestry Commission,
25 Savile Row,
London, W.1.

Surveyed by A. V. Jones
Drawn by M. R. Johnson

GLEN BRITTLE FOREST

CROSS SECTIONS

MIDDLE KRAKNISH ROAD

CH 1910 TO CH 23+65

SCALE: 1"=10 FEET

DRAWING No.
NS3/SKY/3/6