


PTS 1-12 INCLUSIVE

LAIL

EXPERIMENTAL AREA

EL RESEARCH EXP. NOS. IN ROS 8/10

EL 19 - 000 3610/11

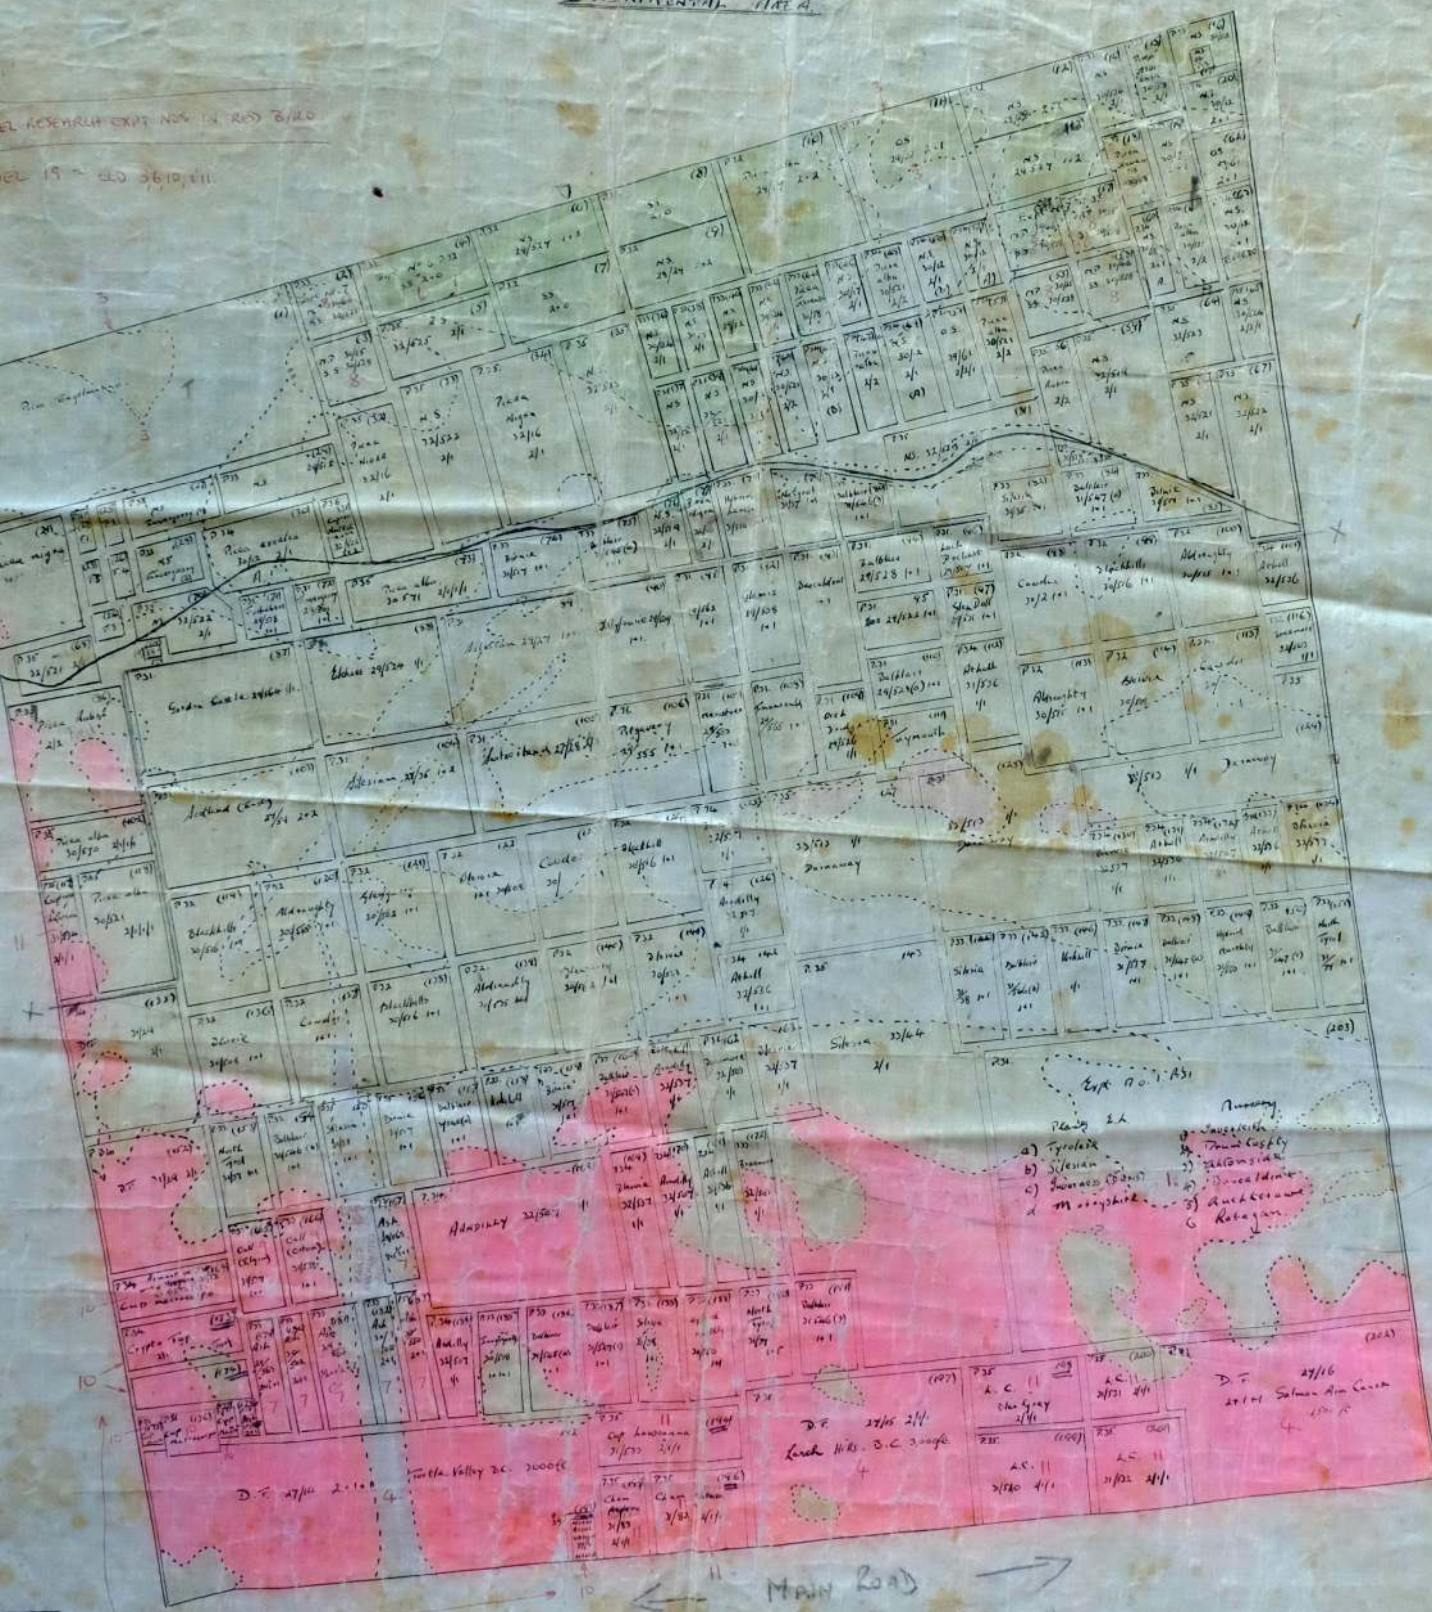

- Exp. No. 1 A3
- Plant 2A
- a) Syntex
 - b) Syntex
 - c) Syntex
 - d) Syntex
- Plant 2B
- 1) Syntex
 - 2) Syntex
 - 3) Syntex
 - 4) Syntex

Sawmill

Legend:
PLOT TYPE DATE SUNSHINE % WIND DIRECTION
Area / Section

MAIN ROAD
Dingwall

Scale 60' = 1 mile